


Załącznik 6.3.1 - Graficzny postęp robót drogowych


LEGENDA:

- ROBOTY WYKONANE W BIEŻĄCYM OKRESIE
- ROBOTY WYKONANE DO BIEŻĄCEGO OKRESU


005+000	005+100	005+200	005+300	005+400	005+500	005+600	005+700	005+800	005+900
---------	---------	---------	---------	---------	---------	---------	---------	---------	---------

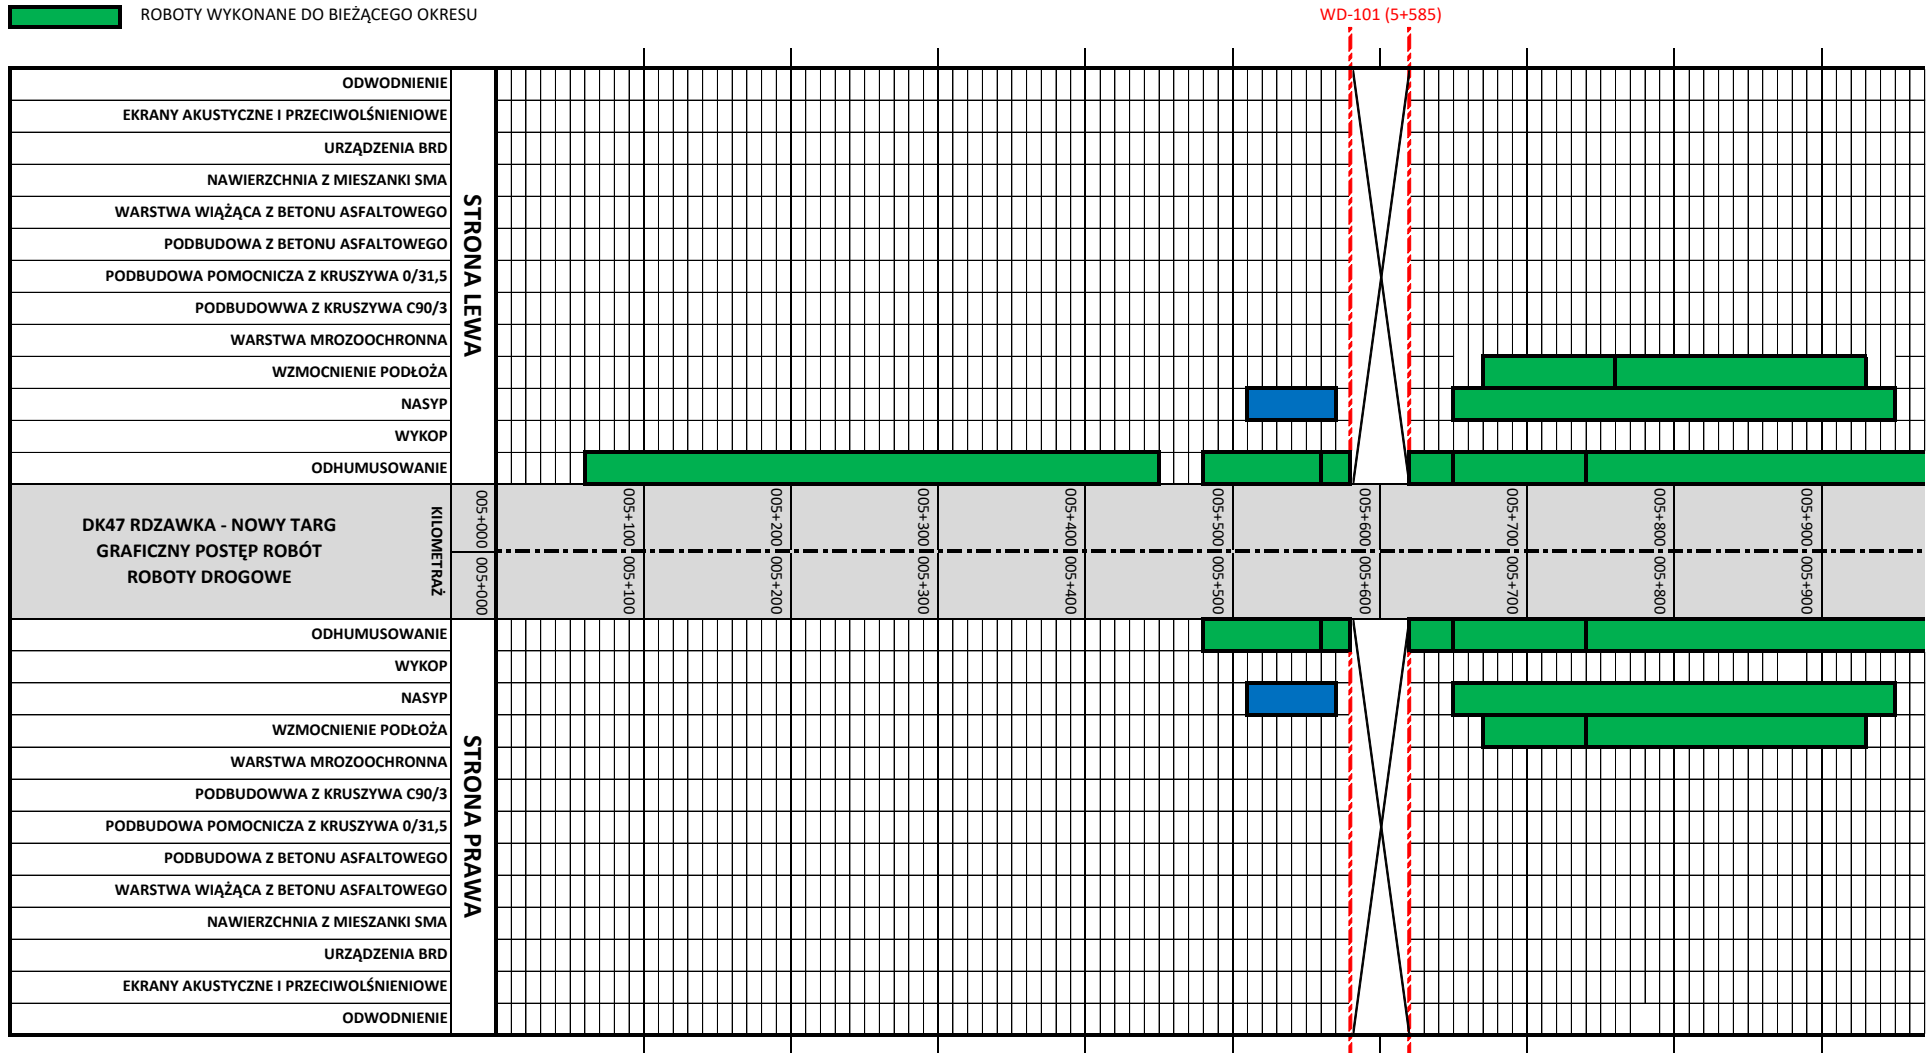

007+300
007+200
007+100
007+000
006+900
006+800
006+700
006+600
006+500
006+400
006+300
006+200
006+100
006+000

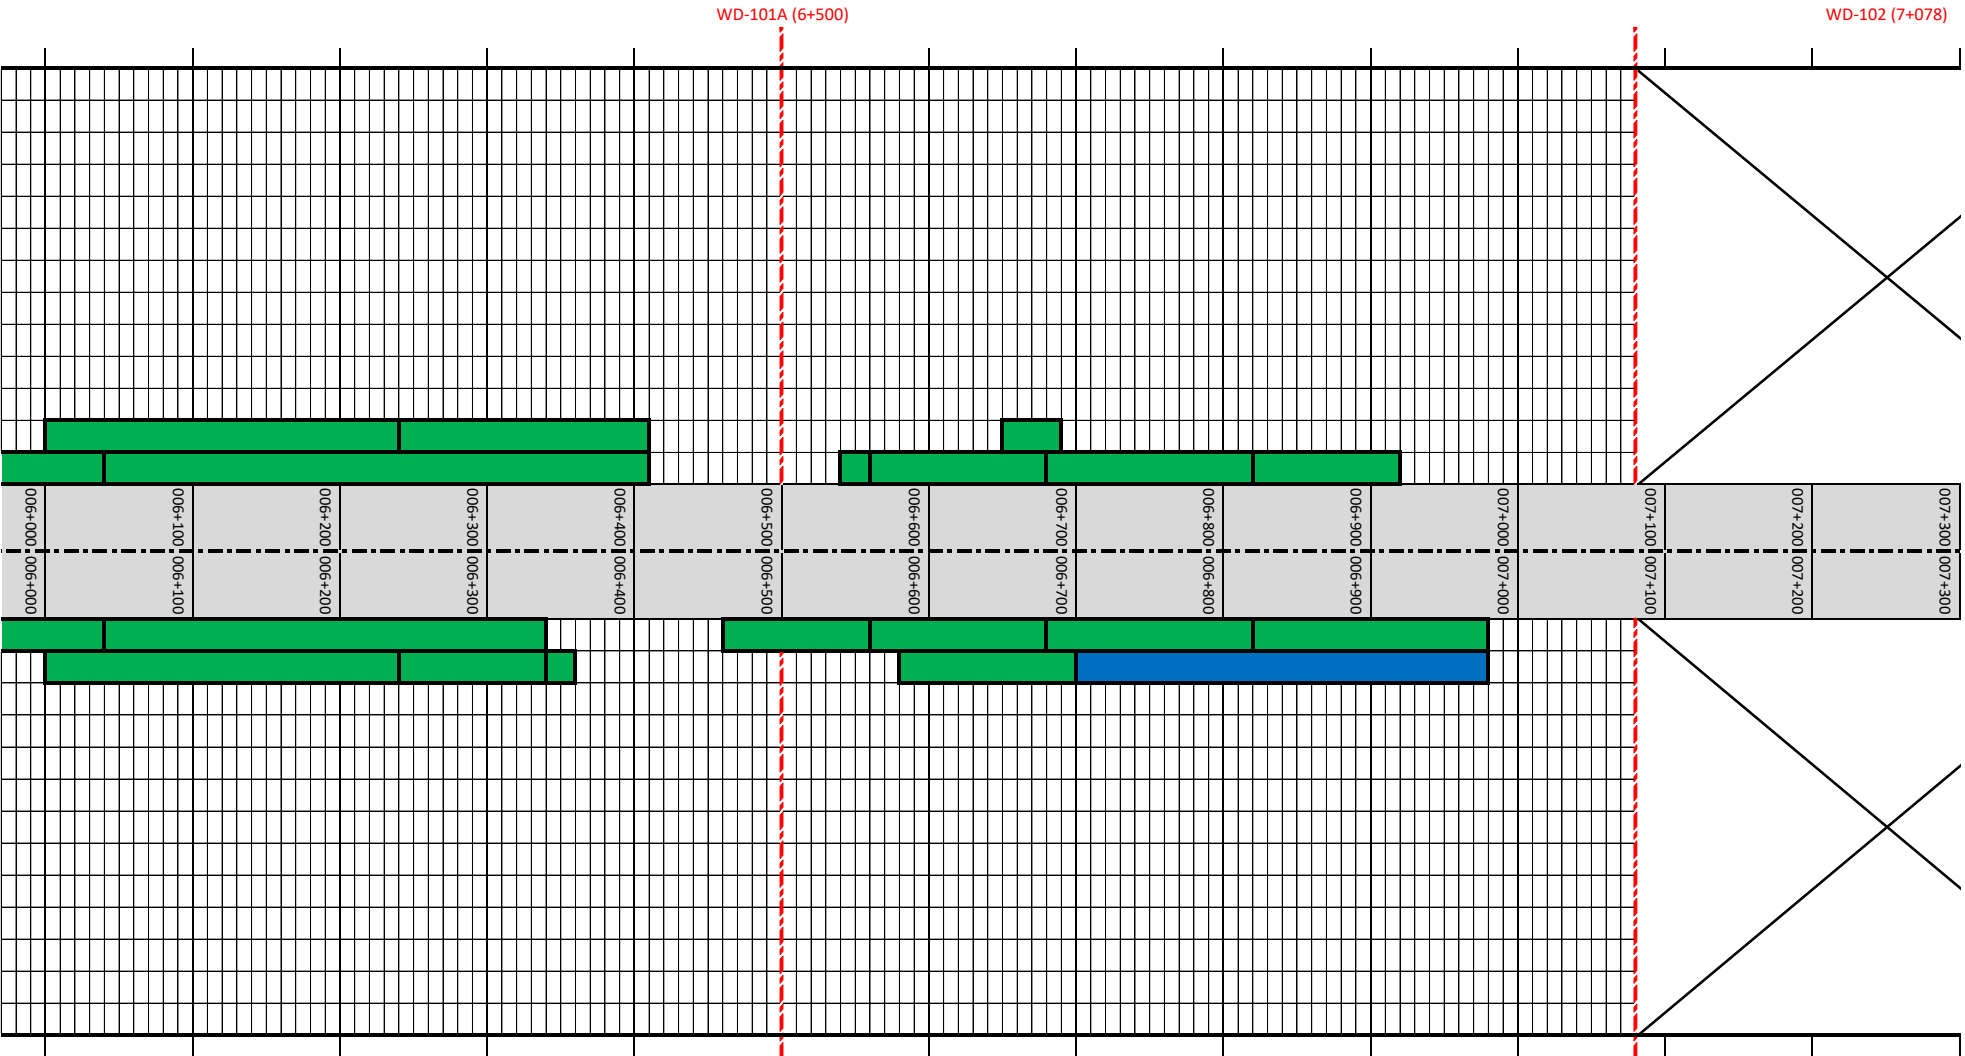


008+600
008+500
008+400
008+300
008+200
008+100
008+000
007+900
007+800
007+700
007+600
007+500
007+400

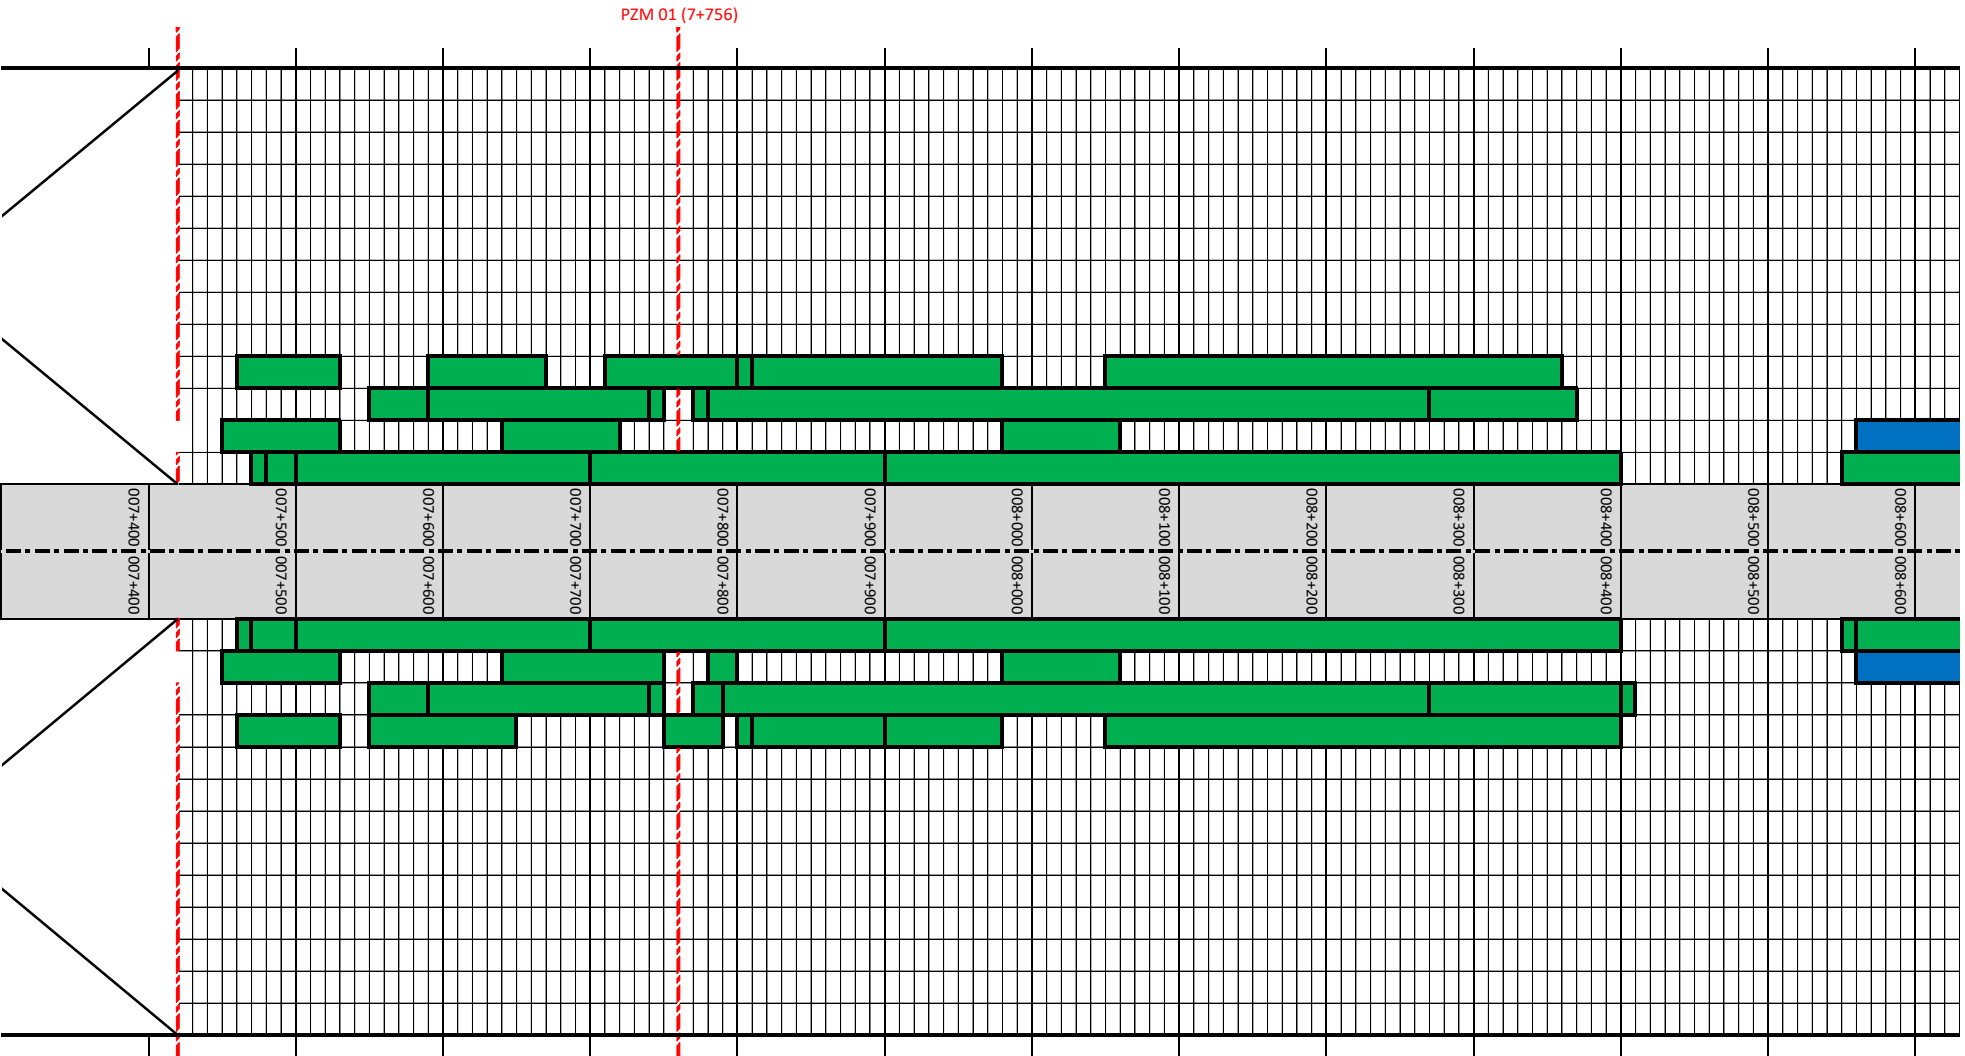


008+600	008+600
008+500	008+500
008+400	008+400
008+300	008+300
008+200	008+200
008+100	008+100
008+000	008+000
007+900	007+900
007+800	007+800
007+700	007+700
007+600	007+600
007+500	007+500
007+400	007+400

009+900
009+800
009+700
009+600
009+500
009+400
009+300
009+200
009+100
009+000
008+900
008+800
008+700


WD 105 (9+299)

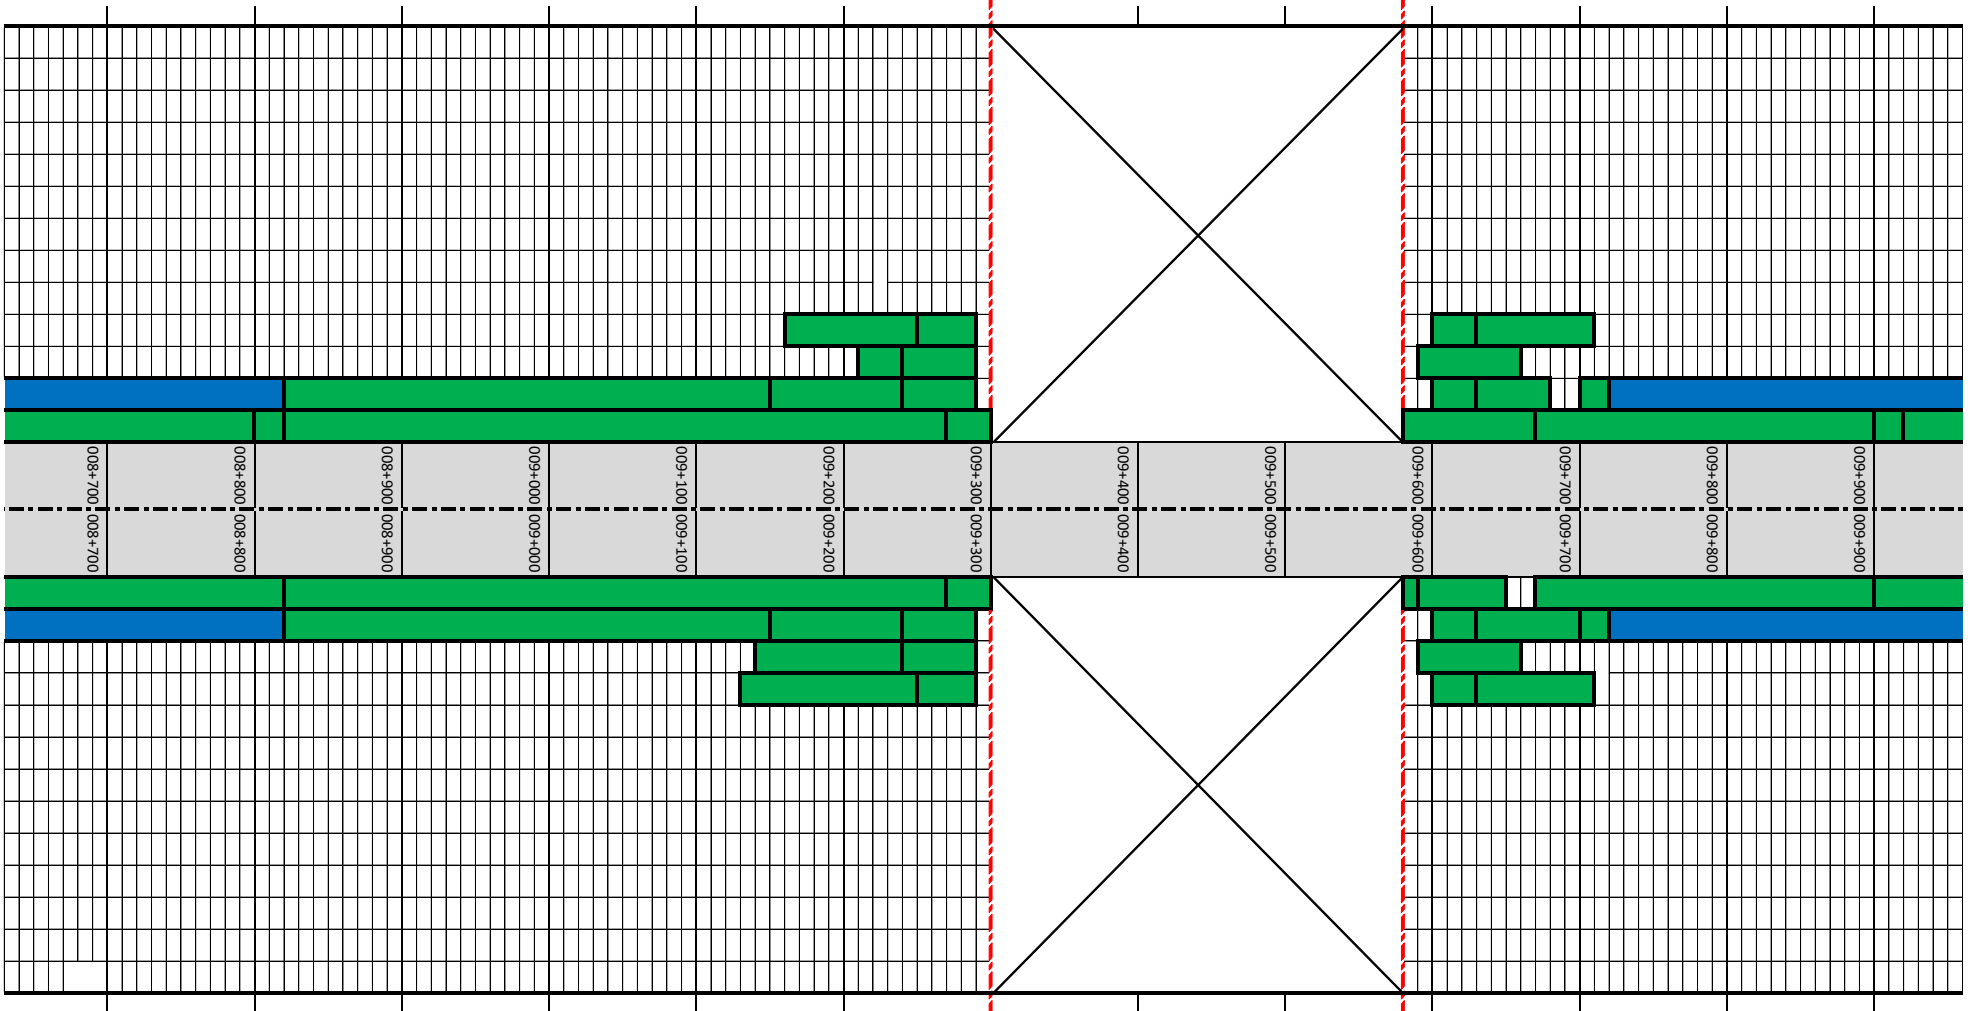

010+000
010+100
010+200
010+300
010+400
010+500
010+600
010+700
010+800
010+900
011+000
011+100
011+200
011+300

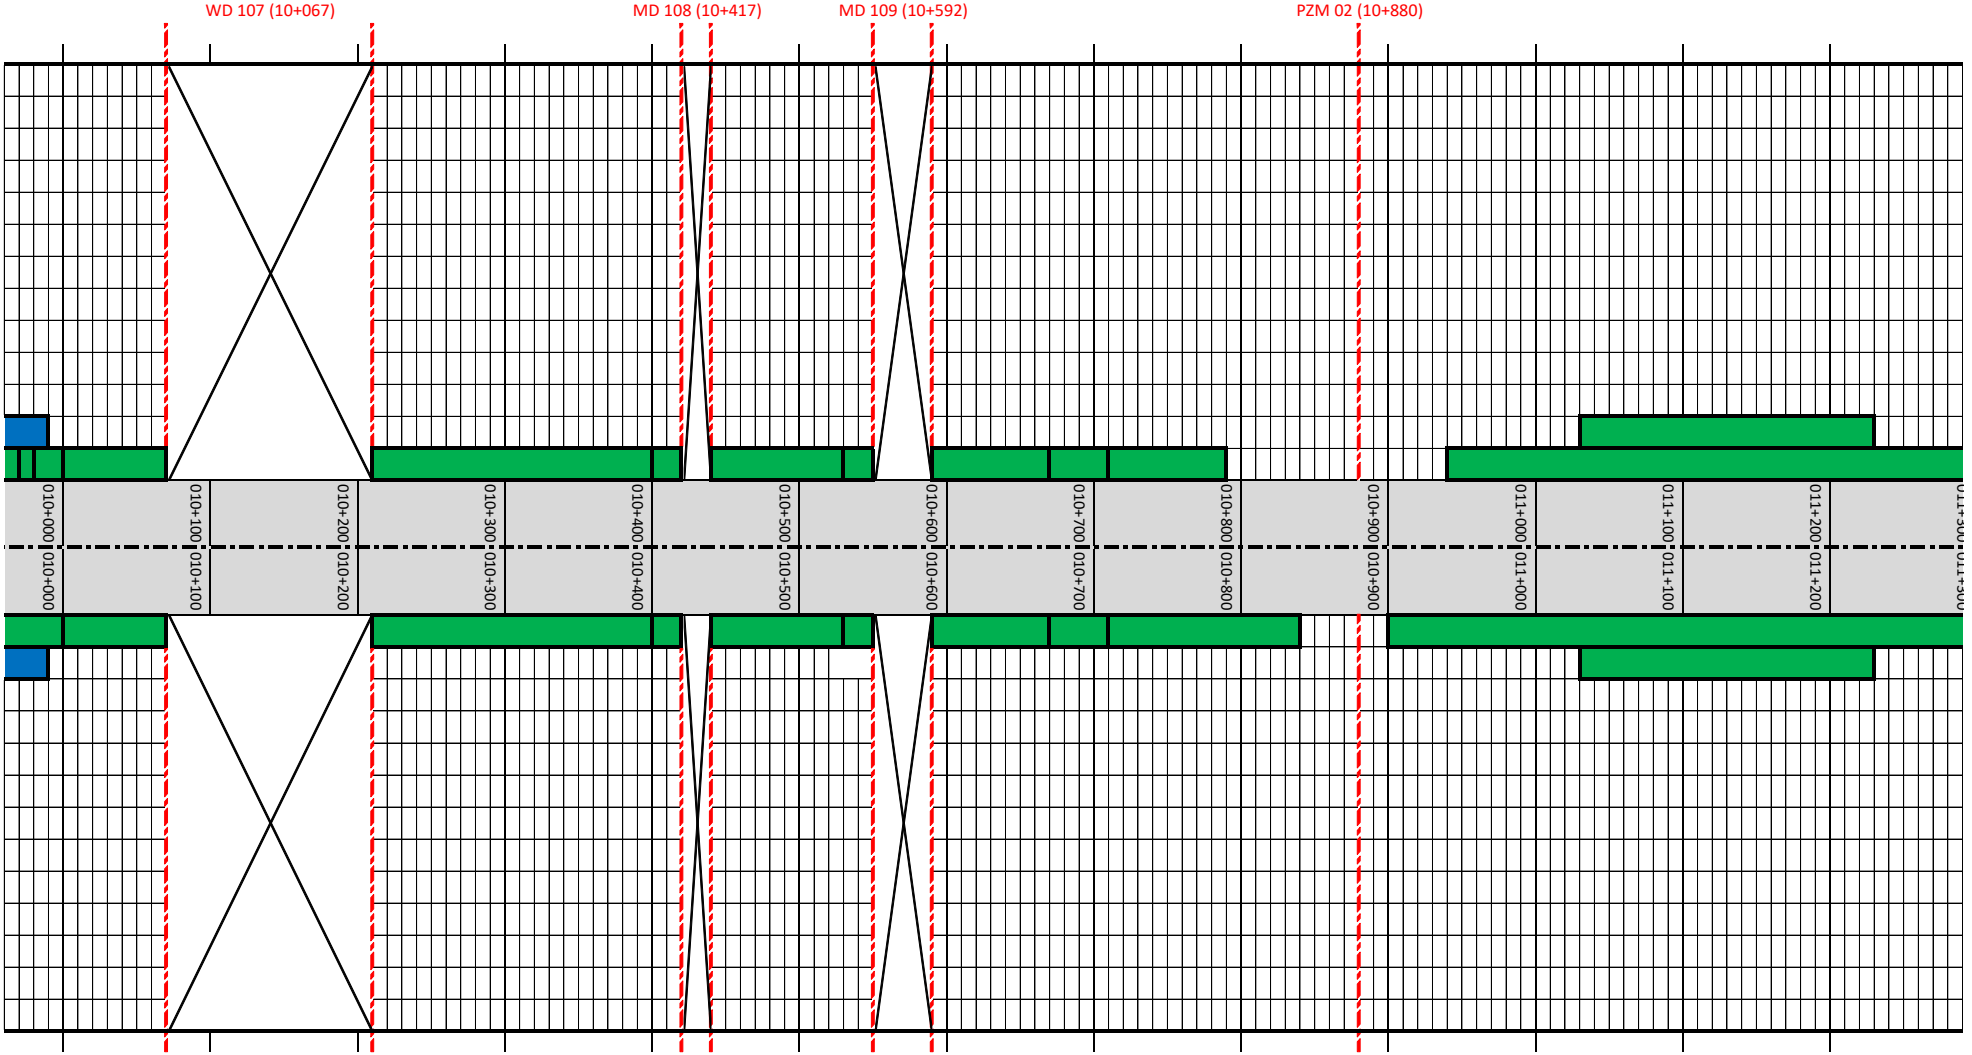


012+6+00
012+5+00
012+4+00
012+3+00
012+2+00
012+1+00
012+0+00
011+9+00
011+8+00
011+7+00
011+6+00
011+5+00
011+4+00
011+3+00

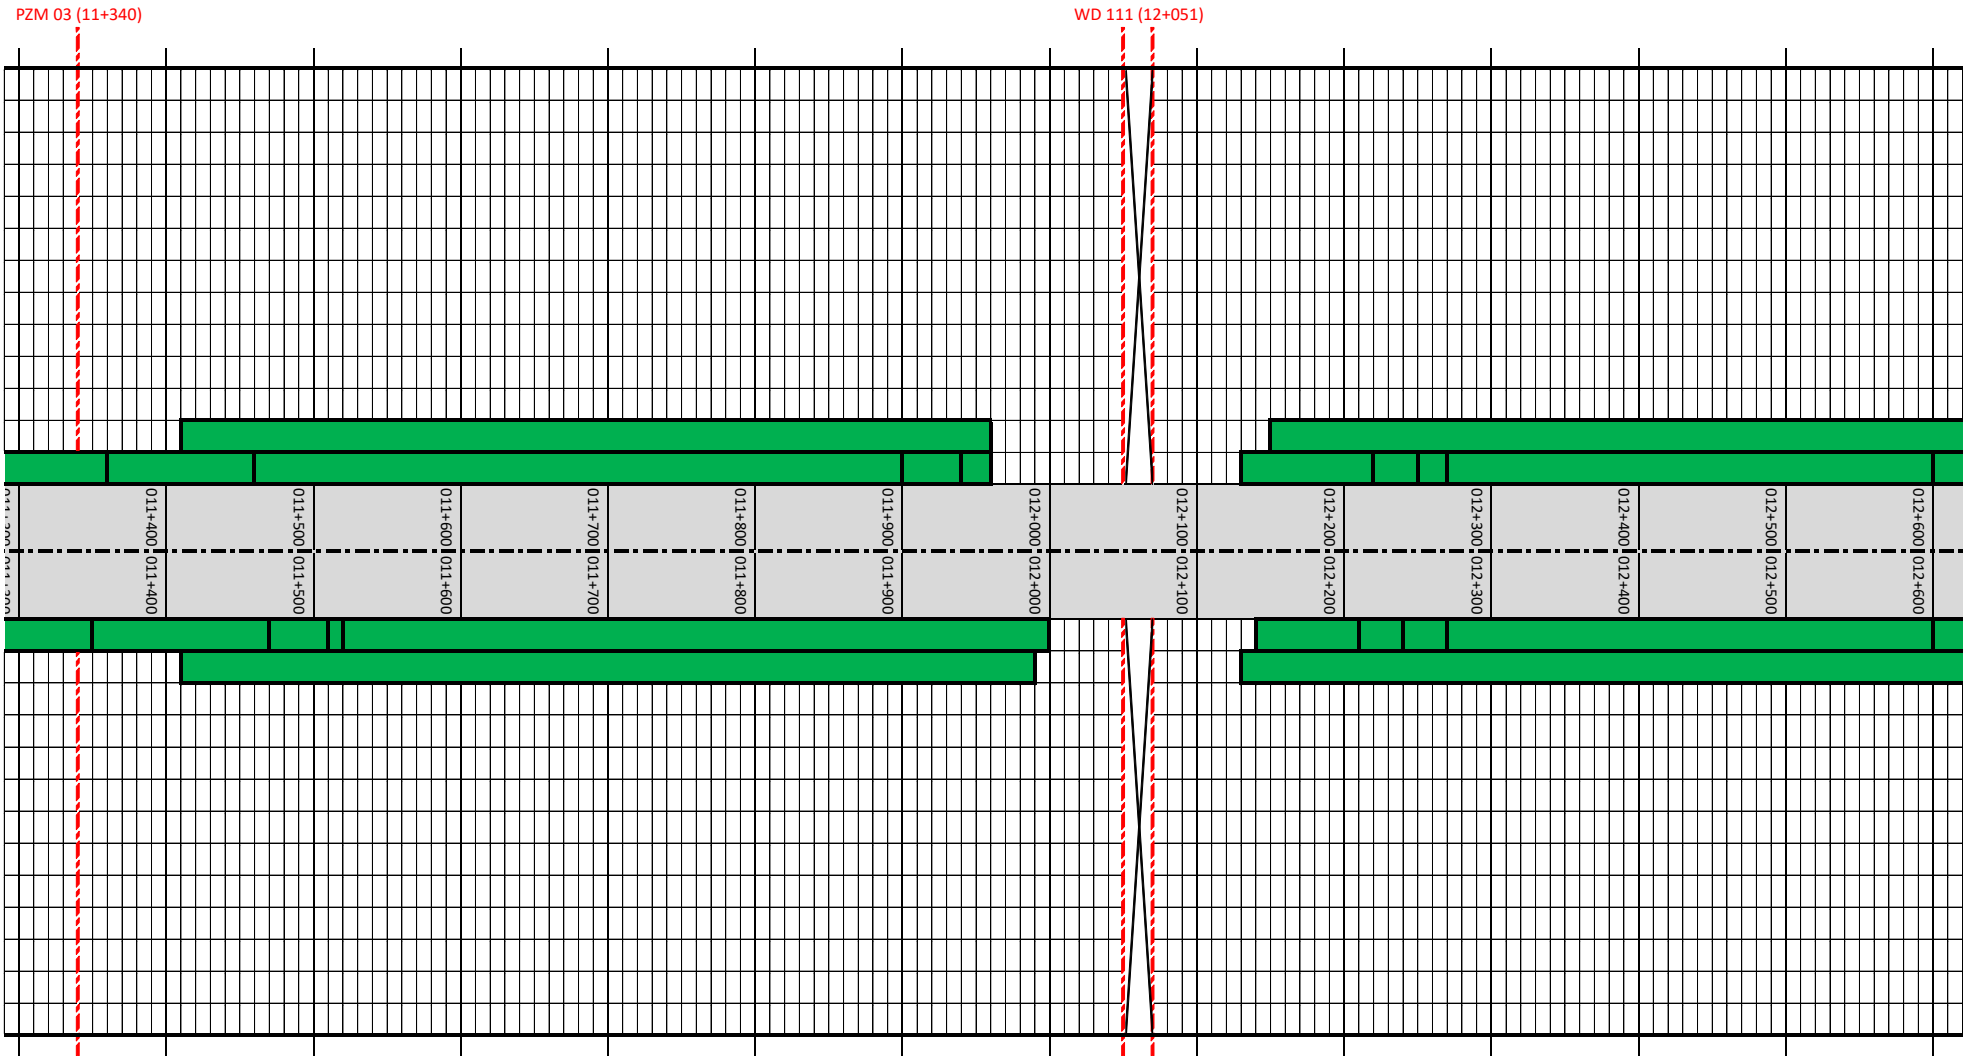


013+900
013+800
013+700
013+600
013+500
013+400
013+300
013+200
013+100
013+000
012+900
012+800
012+700


WD 112 (12+939)

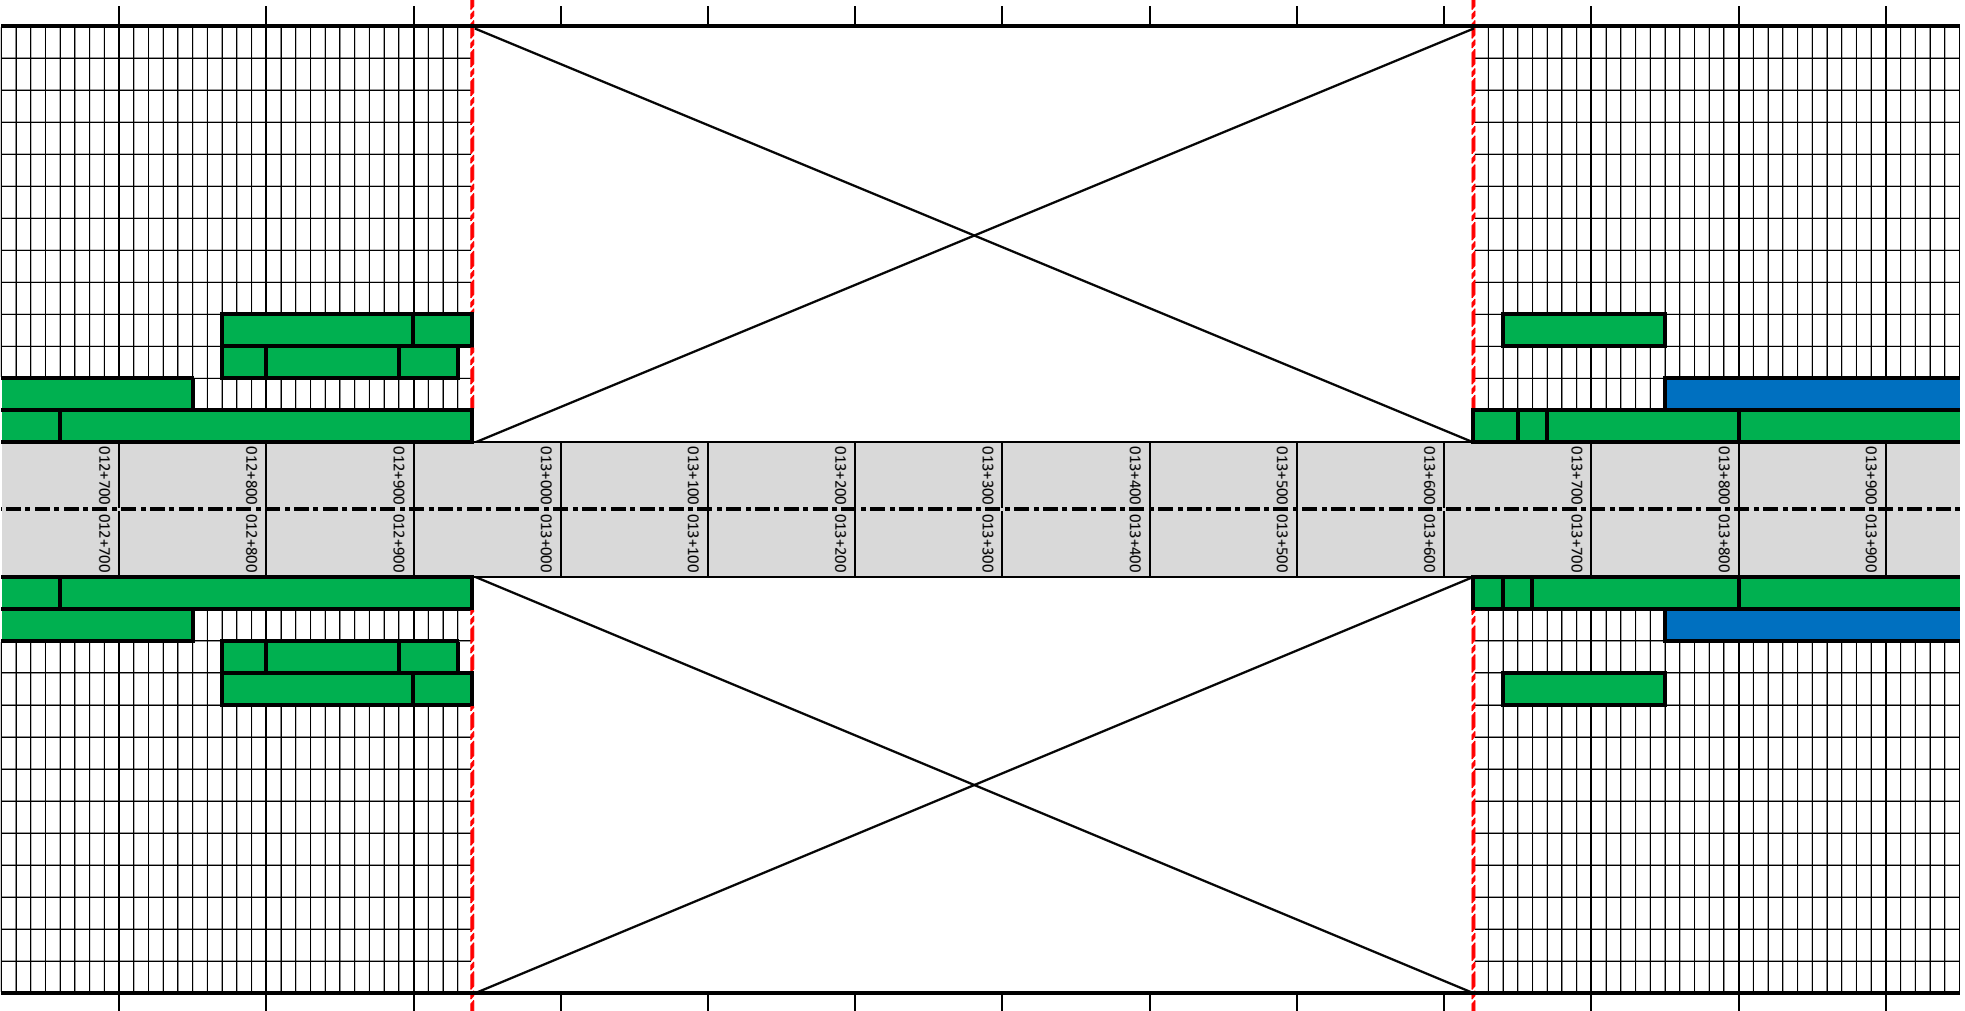


014+000
014+100
014+200
014+300
014+400
014+500
014+600
014+700
014+800
014+900
015+000
015+100
015+200

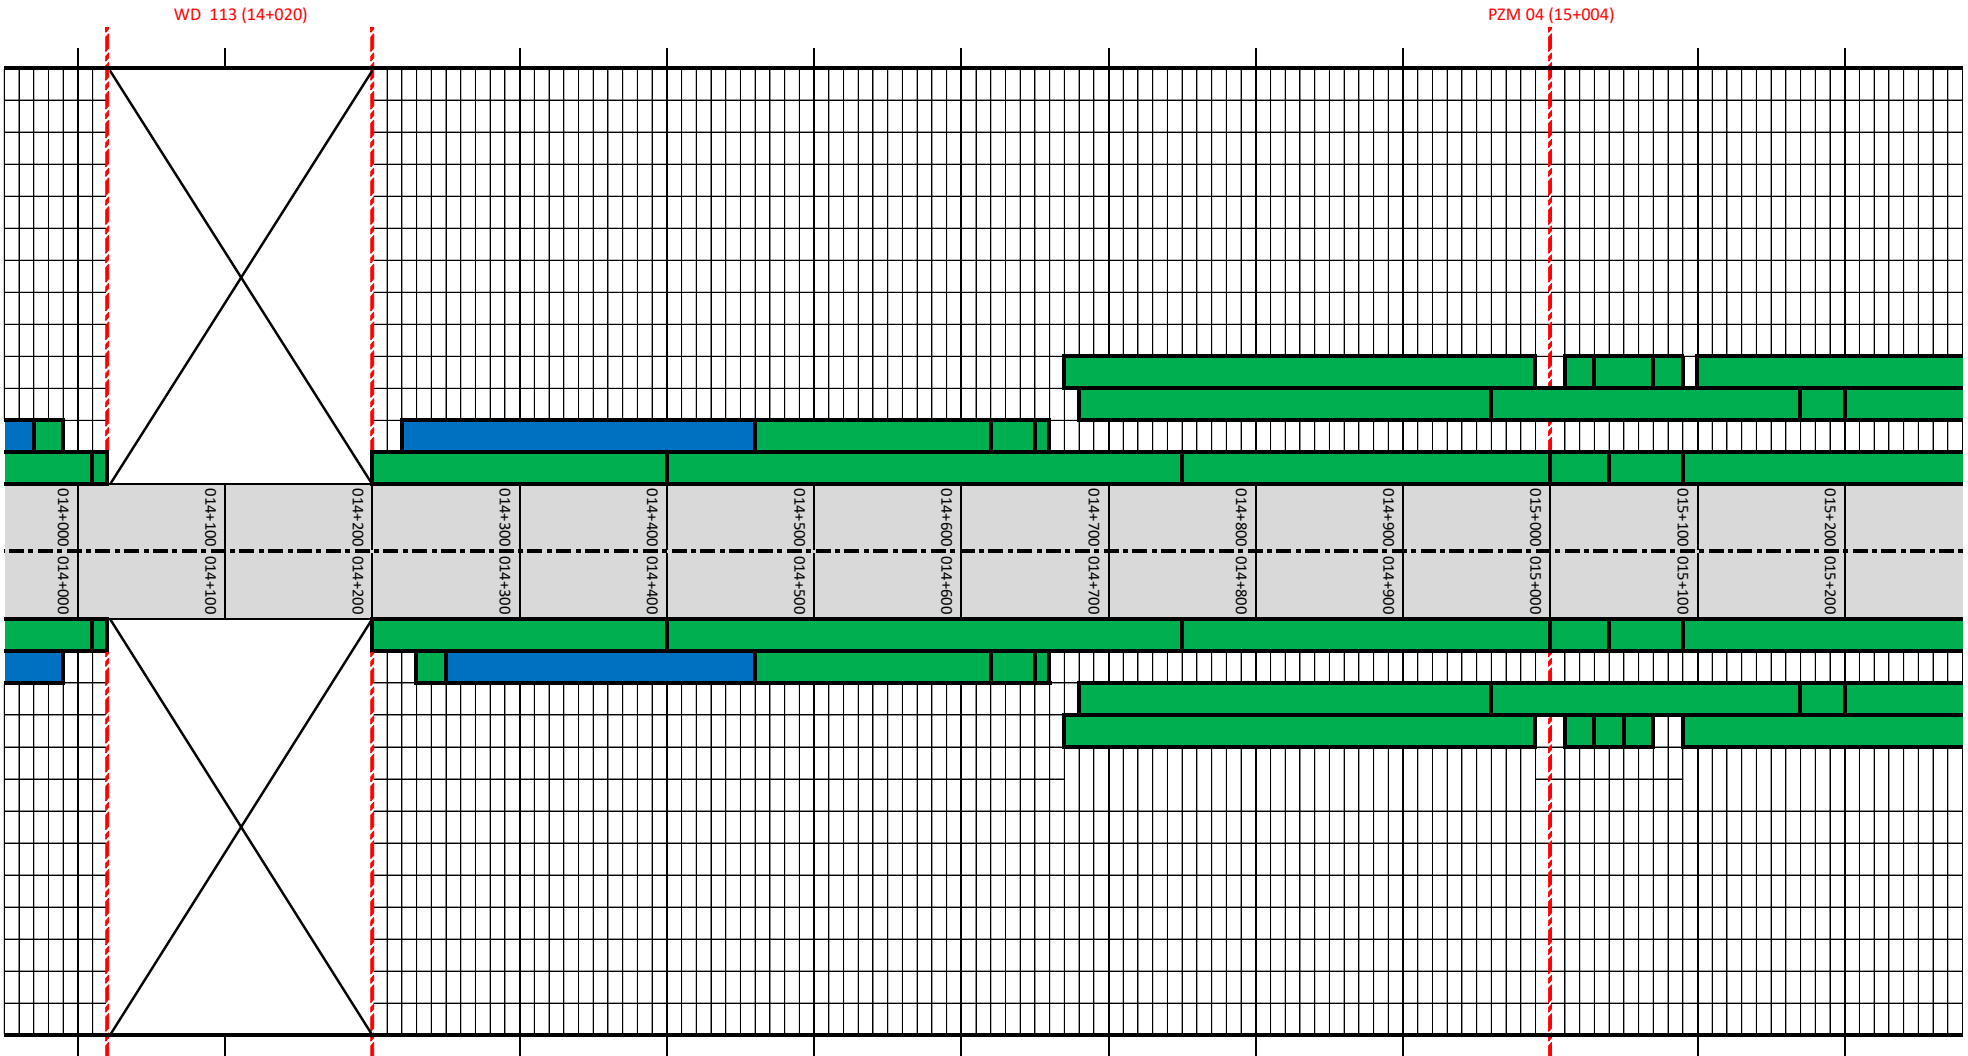


016+600
016+500
016+400
016+300
016+200
016+100
016+000
015+900
015+800
015+700
015+600
015+500
015+400
015+300

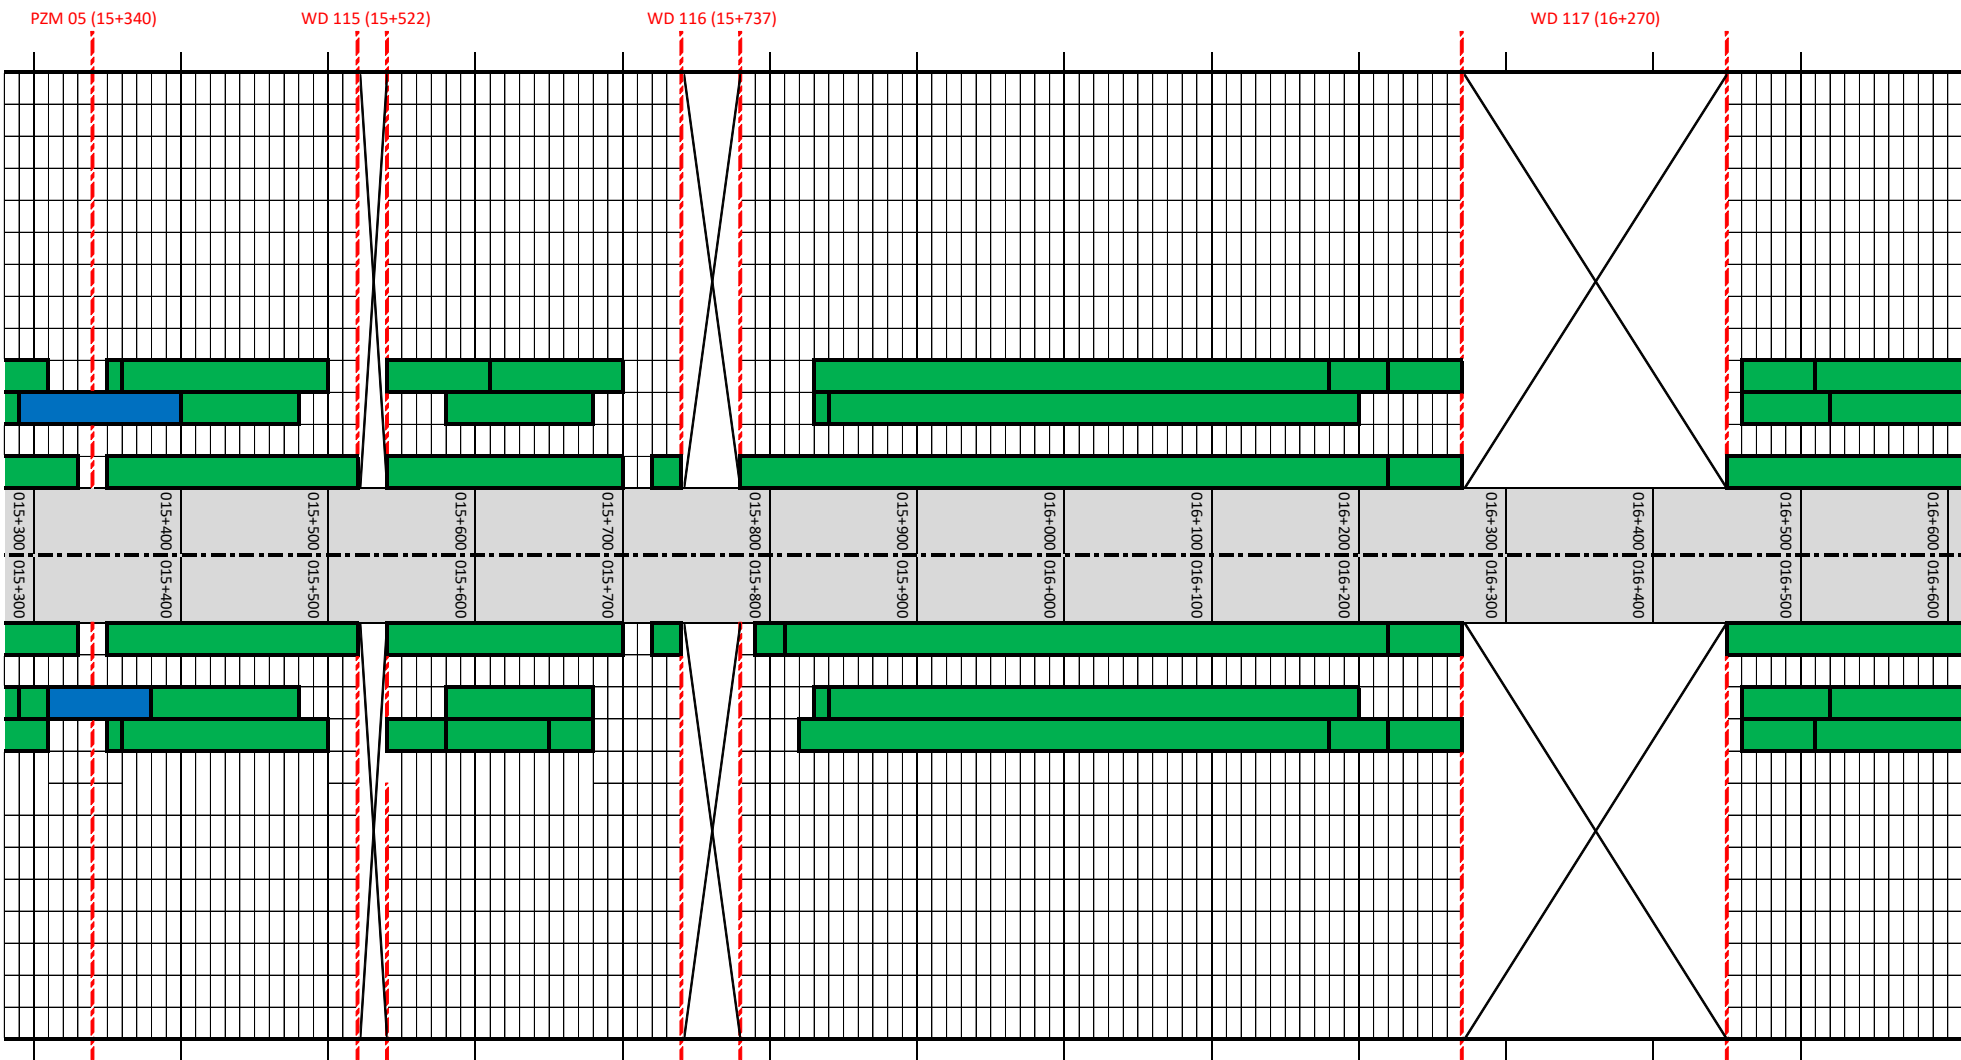

017+900
017+800
017+700
017+600
017+500
017+400
017+300
017+200
017+100
016+900
016+800
016+700

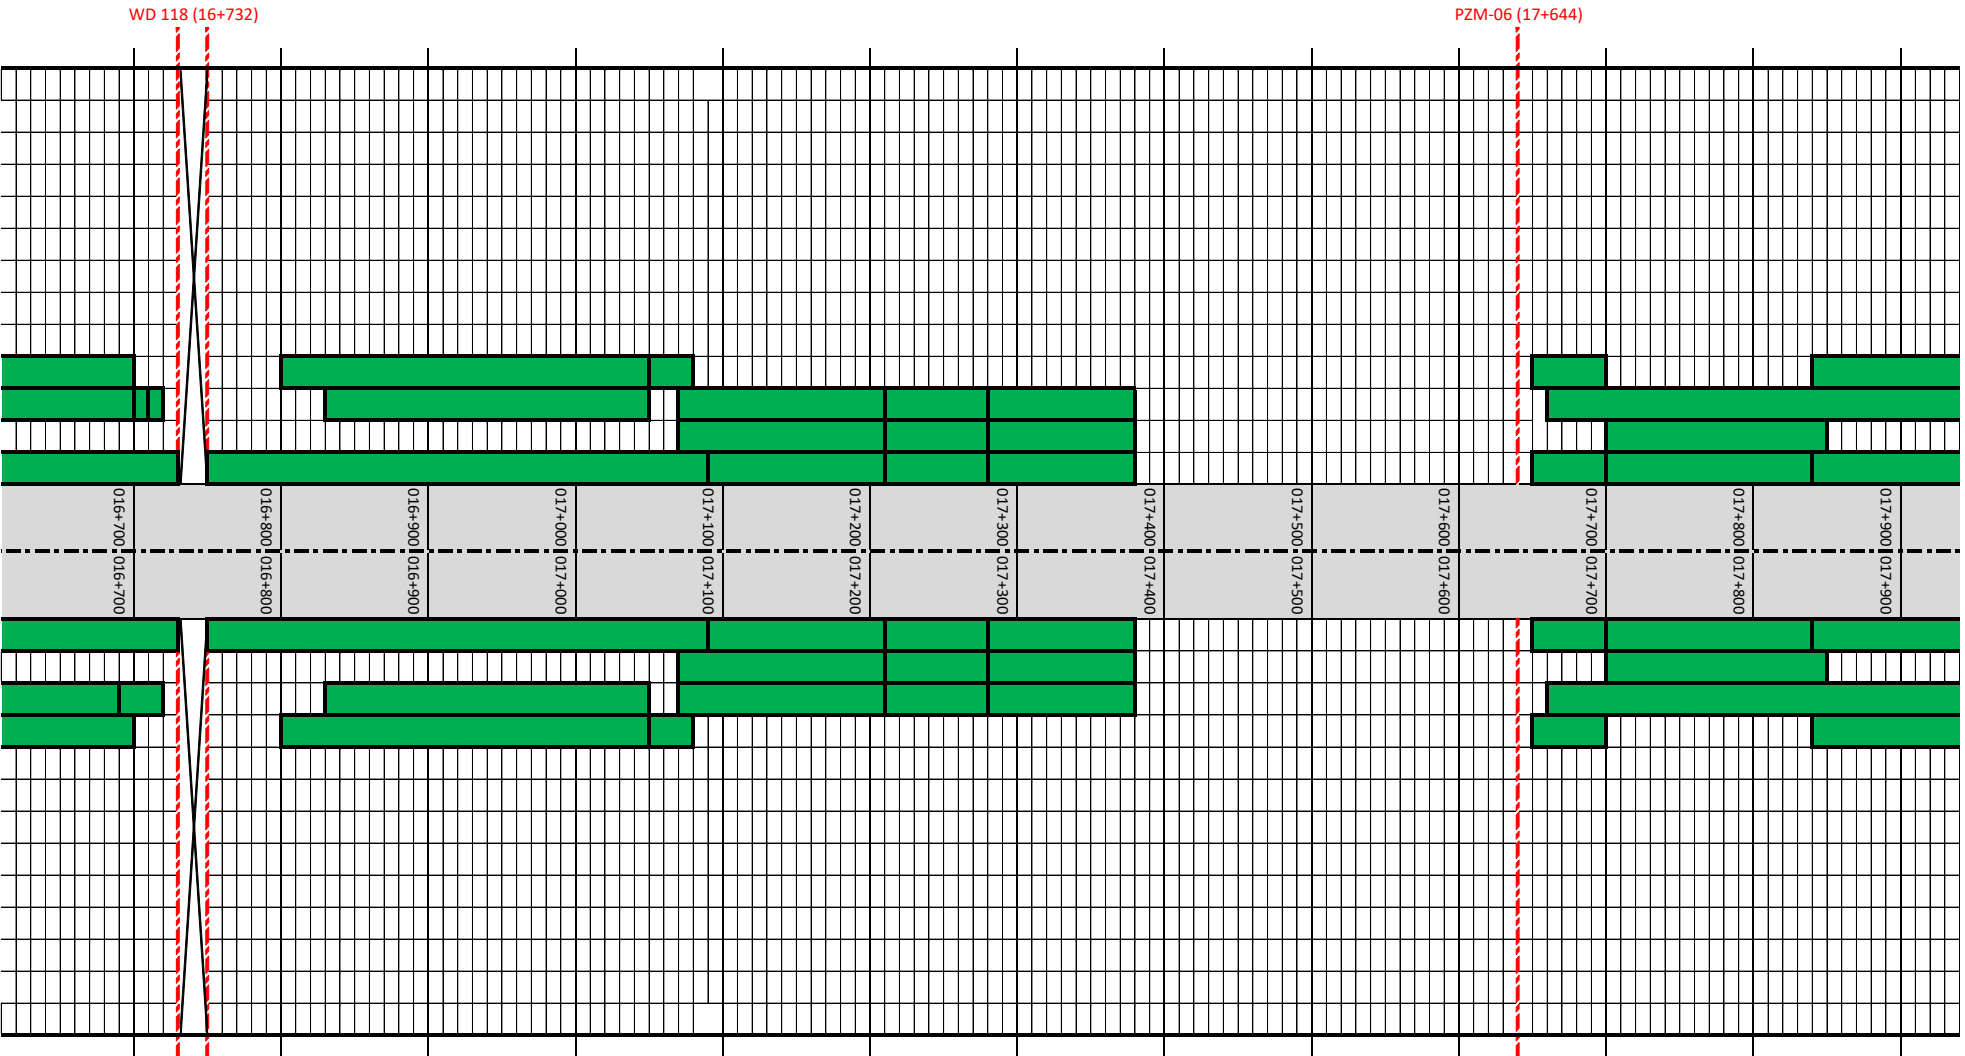

018+000	018+100	018+200	018+300	018+400	018+500	018+600	018+700	018+800	018+900	019+000	019+100	019+200
---------	---------	---------	---------	---------	---------	---------	---------	---------	---------	---------	---------	---------

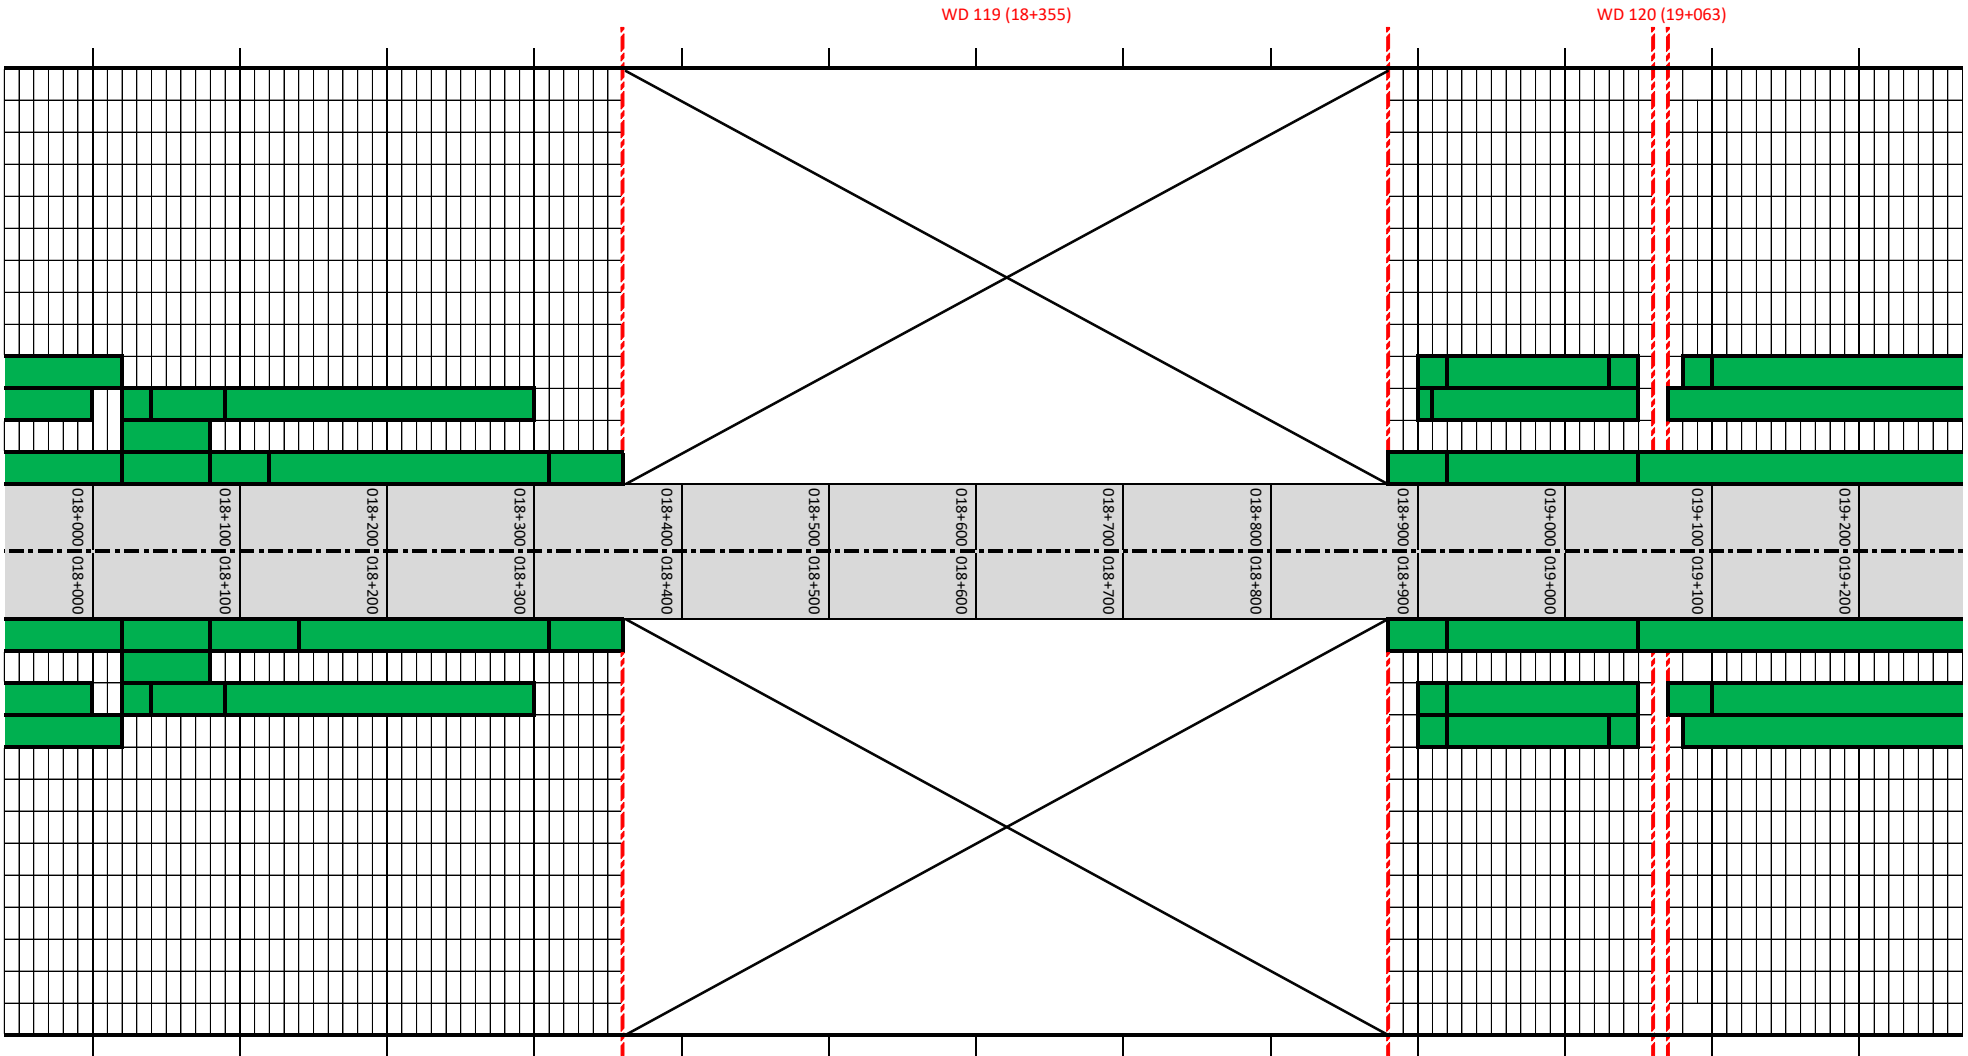

020+500
020+400
020+300
020+200
020+100
020+000
019+900
019+800
019+700
019+600
019+500
019+400
019+300

